





EYEWATER
EYEWATER, I.N.C.

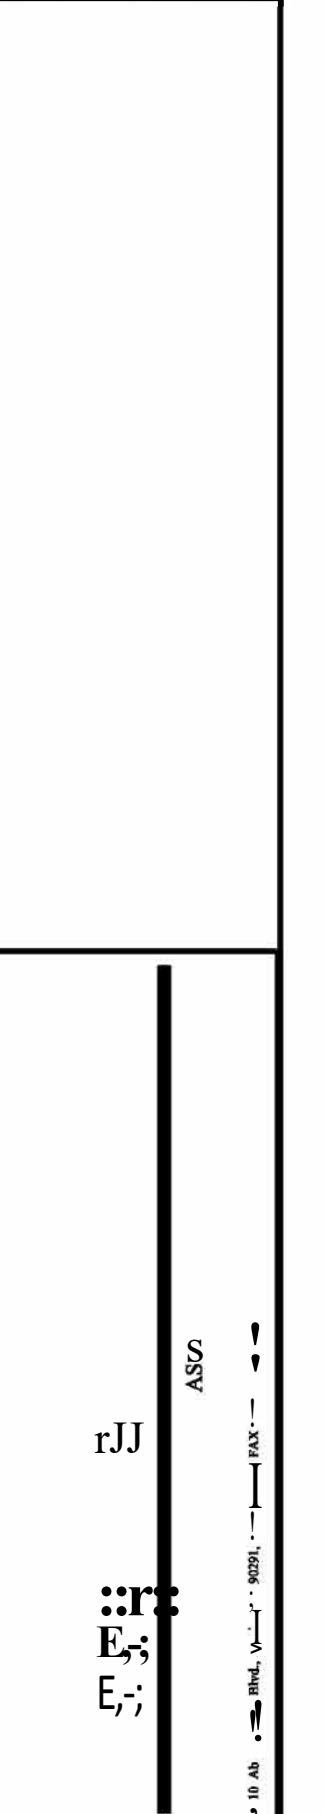

Boomer Family Trusts
11947 Sunshine Terrace, Studio City, CA 91604

DRAWN-BY JC
DB. NO. 0911
DATE 06-09-09
FILE NAME: 011-ENLARGED SYSTEM
APPROVED
REVISED 07-29-09 06-14-10
SCALE:
SHEET NO. RW2

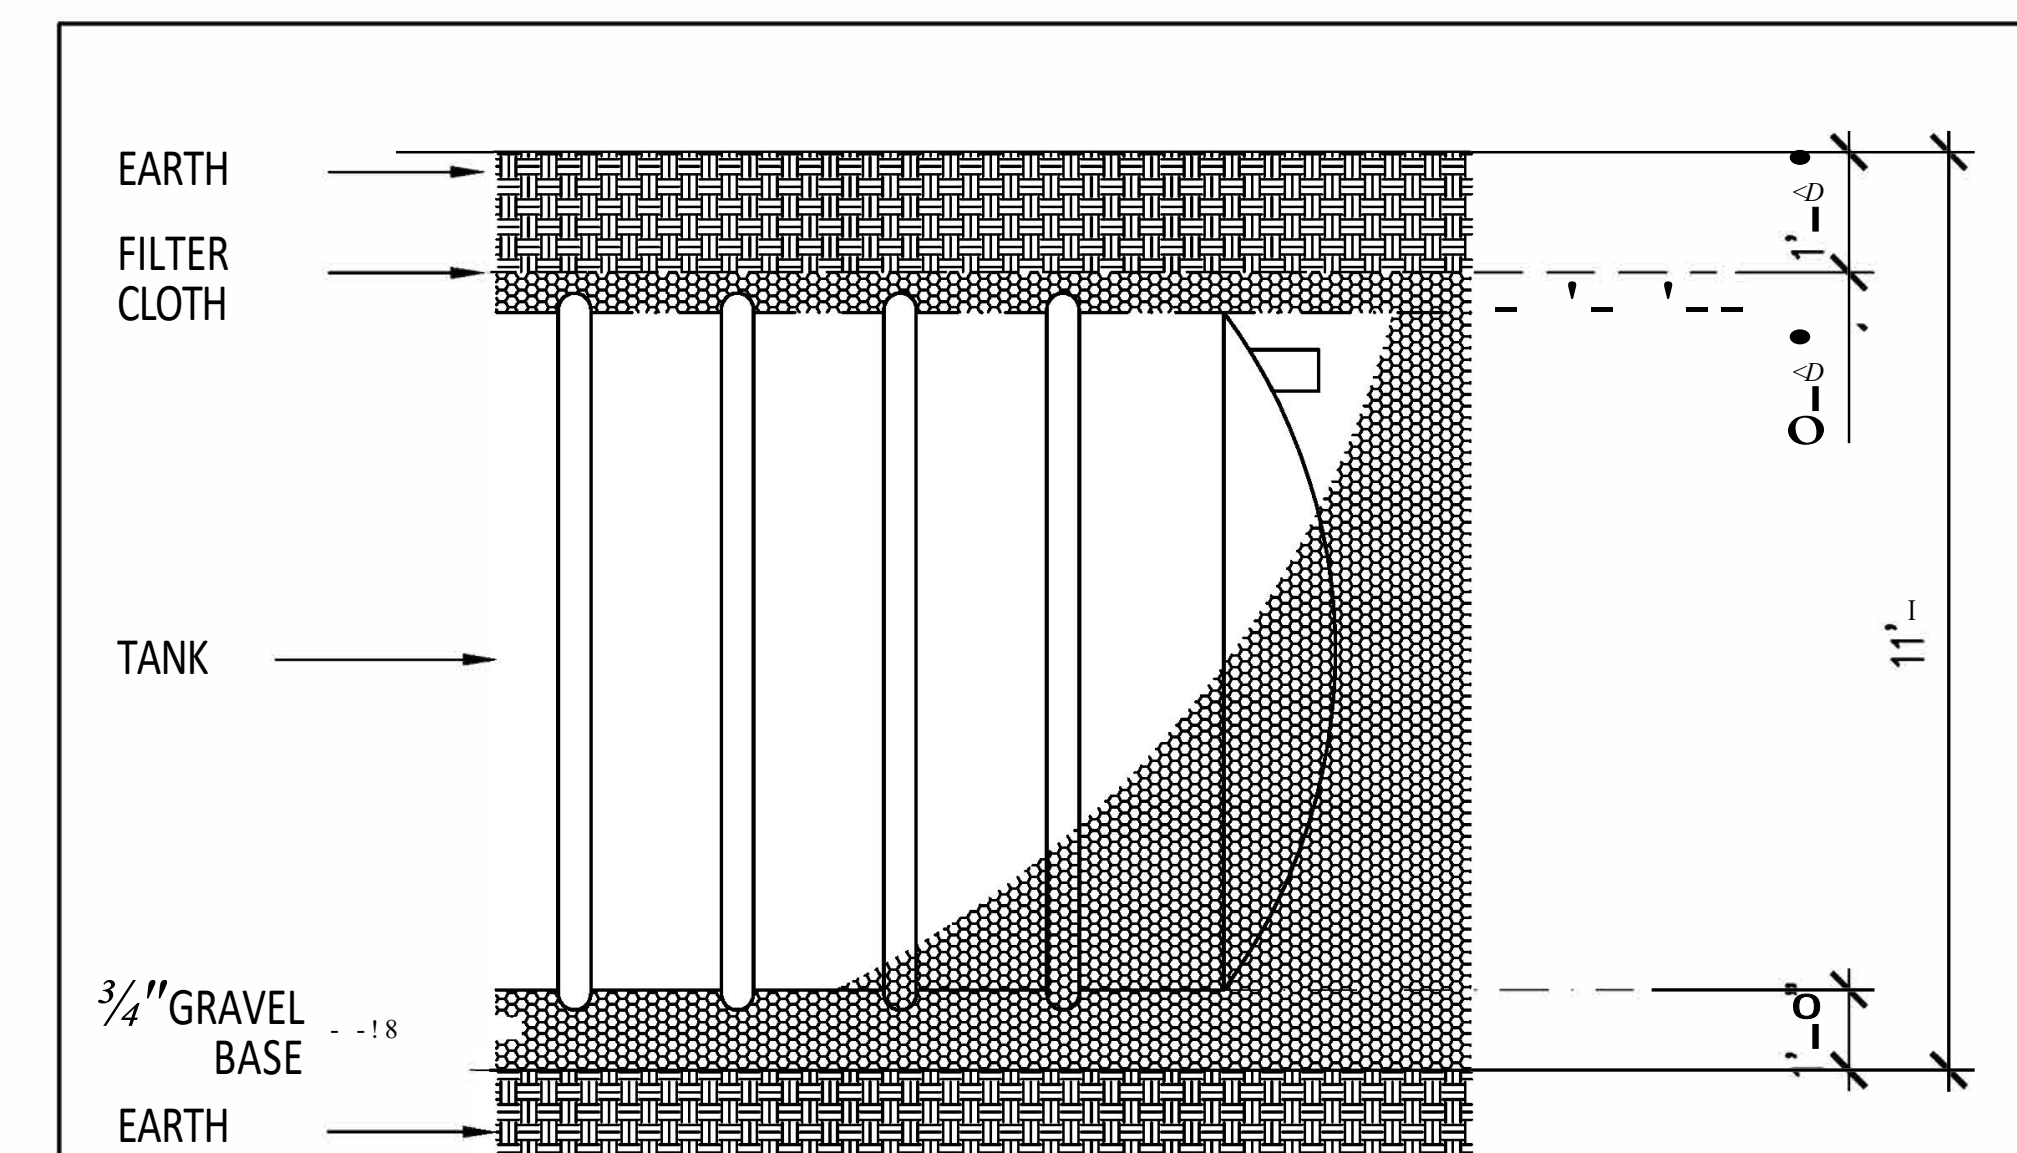

CAUTION: This system was designed by ReWater for a specific project that included numerous factors not found on other sites. It is not suitable for any other project and may not be used as such. It is only provided to understand how a particular type of ReWater system flows.