
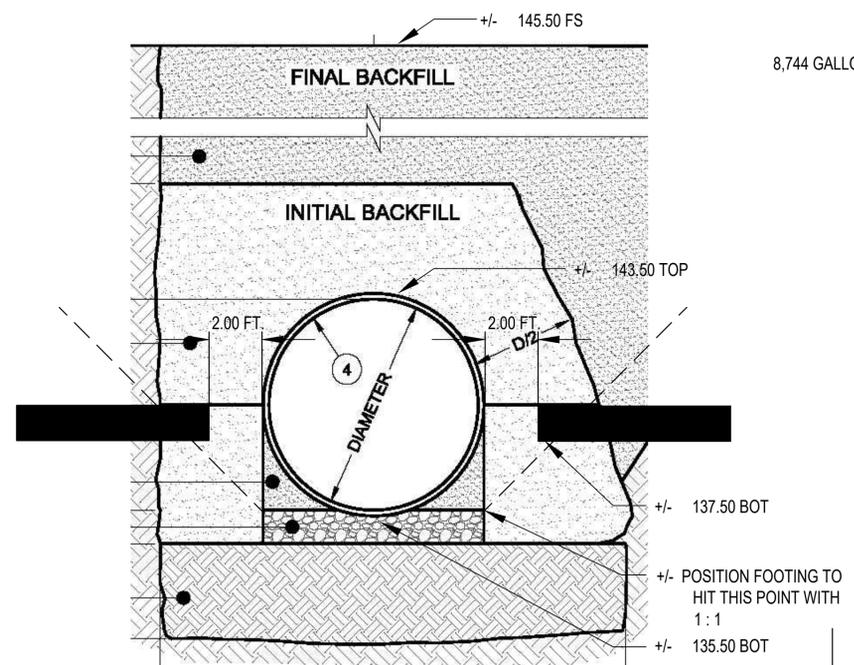


NOTE: SHOWN IN GREYWATER IRRIGATION MODE

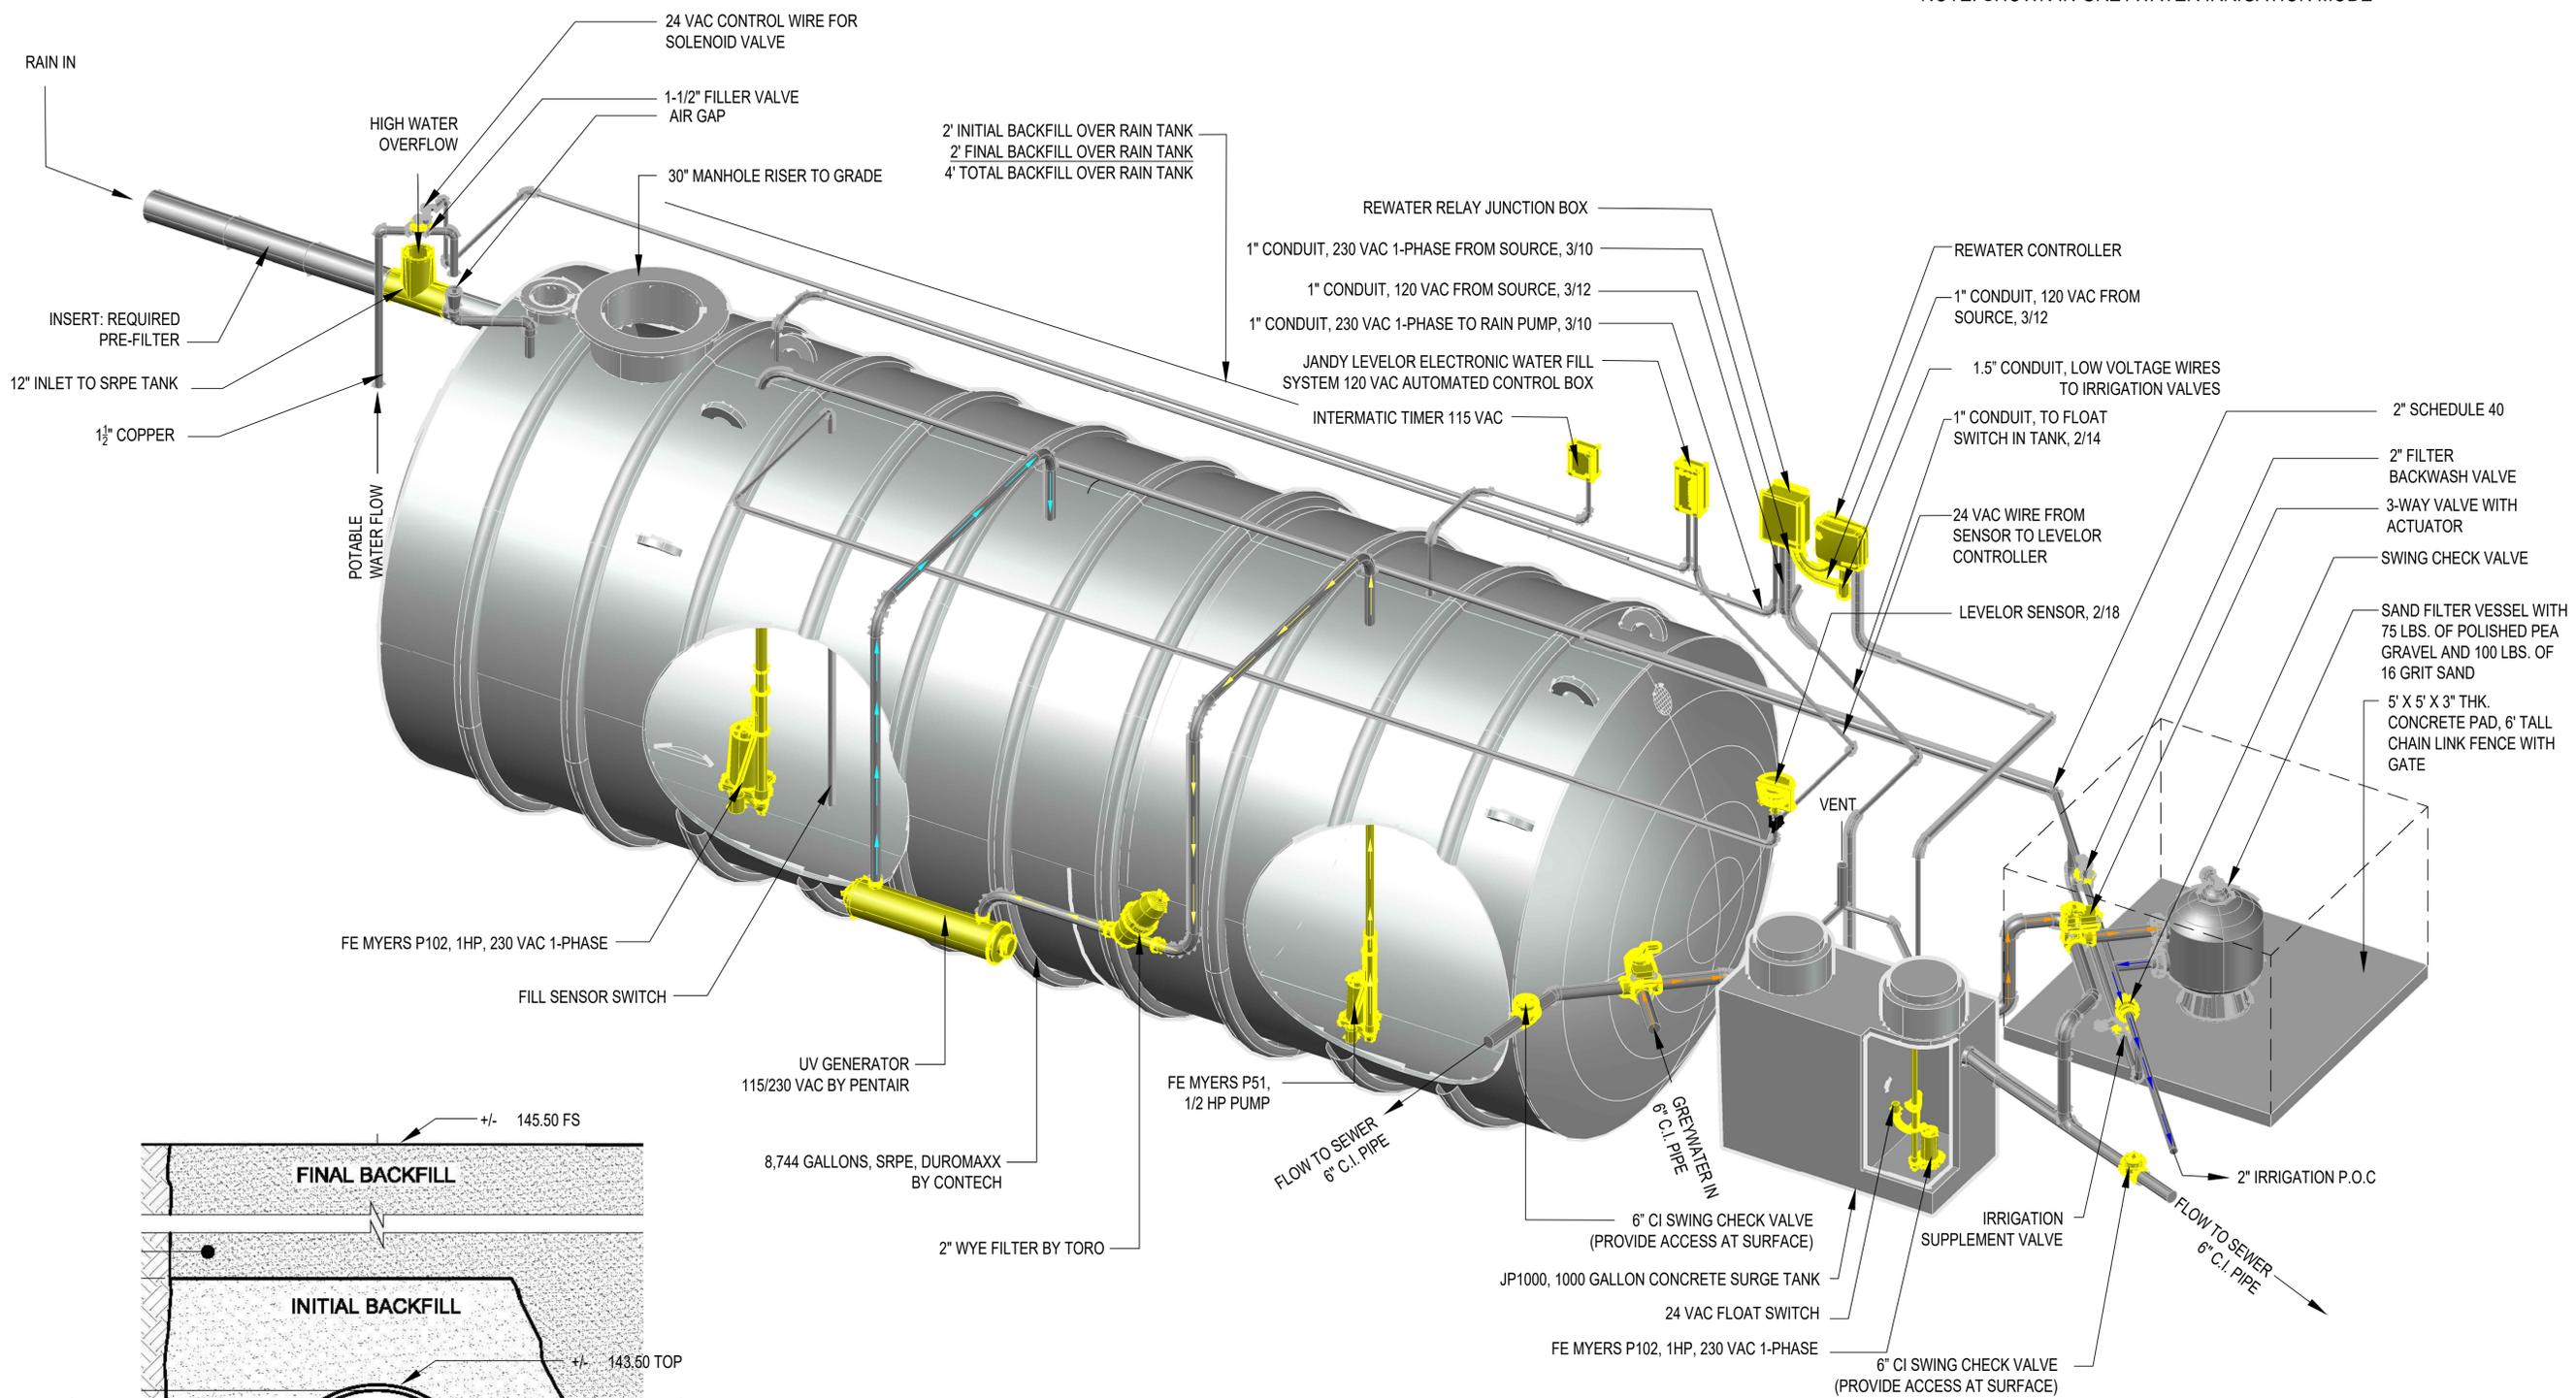

**GREYWATER FILTRATION AND RAIN HARVESTING
SUBSURFACE IRRIGATION SYSTEM BY REWATER,
LID COMPLIANCE VERSION**

SCALE: NTS

CAUTION: This system was designed by ReWater for a specific project that included numerous factors not found on other sites. It is not suitable for any other project and may not be used as such. It is only provided to understand how a particular type of ReWater system flows.

DRAWN-BY	RED
JOB NO.	
DATE	12/06/21
FILE NAME:	
APPROVED	
REVISED	
SCALE:	N.T.S.
SHEET NO.	APPENDIX B-1